

ADDENDUM NUMBER 2

Project: Additions and Renovations to
Washington County VA Animal Shelter
15050 Lee Highway
Bristol, Virginia 24201

Date: October 11, 2023



GENERAL

1. **The Bid Date is set for Tuesday, October 17, 2023, until 2:00 p.m., prevailing time.** Bids will be received at the Washington County VA Government Center, 1 Government Place, Abingdon, VA 24210.


DRAWINGS

1. **Refer to Drawing C103, "Site Details":** Regarding Detail F/C103, the synthetic grass detail is based upon "PetPRO Plus 60's – Pet Grass and Artificial Grass for Dogs" as manufactured by Artificial Turf Supply, (877) 525-TURF. Fill grass area with "Environfill", also as manufactured by Artificial Turf Supply. This is not meant to be proprietary. Artificial grass products, as manufactured by other companies regularly engaged in the manufacture of grasses for animal shelters, shall be given consideration as equal products.
2. **Refer to Drawing A703, "Reception Desk Details":** Material notes have been added to the Drawing that was issued as a part of Bid Addendum #1.
3. **Refer to Drawing E103, "Main Level Power & Communication Floor Plan":** The "AIC" rating of the main panel and breakers shall be 65K. The "AIC" rating of panel "C" shall be 22K.


END OF ADDENDUM NO. 2 (2 pages, including attachments)

ATTACHMENTS


A703 – 1 page

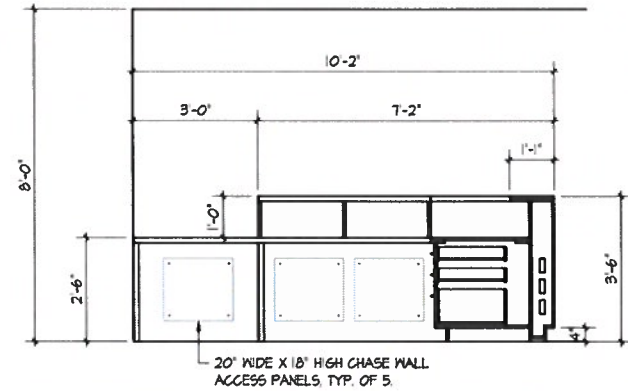




C RECEPTION DESK ELEVATION
SCALE: 1/2" = 1'-0"

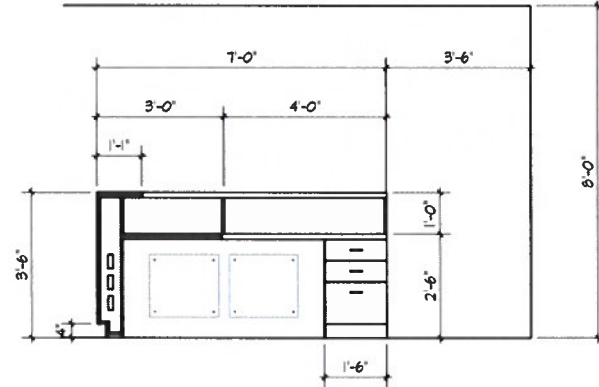

B RECEPTION DESK ELEVATION
SCALE: 1/2" = 1'-0"

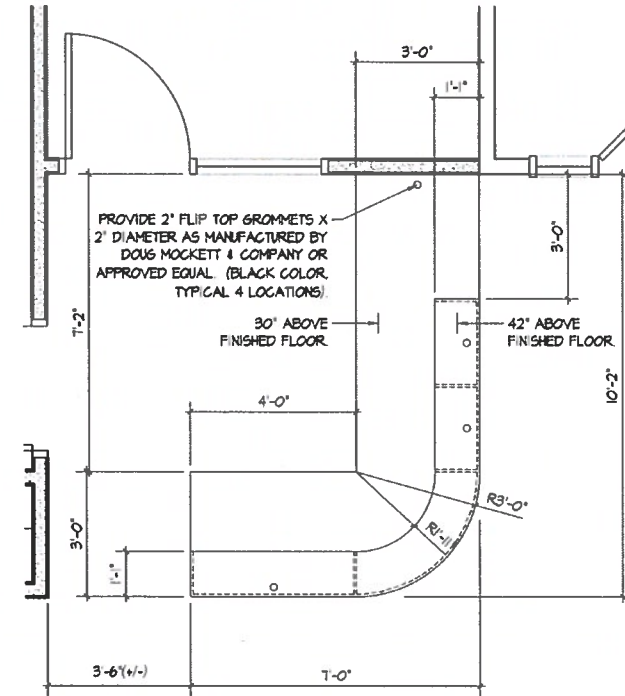

A RECEPTION DESK PLAN
SCALE: 1/2" = 1'-0"

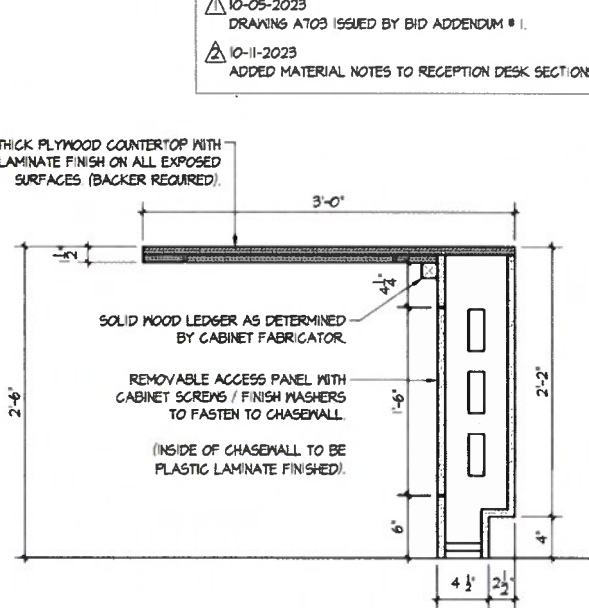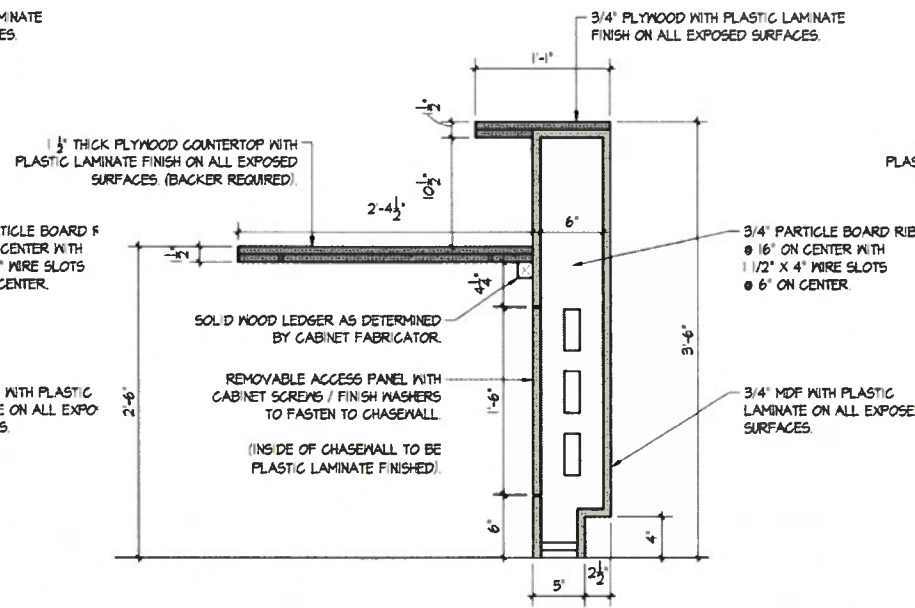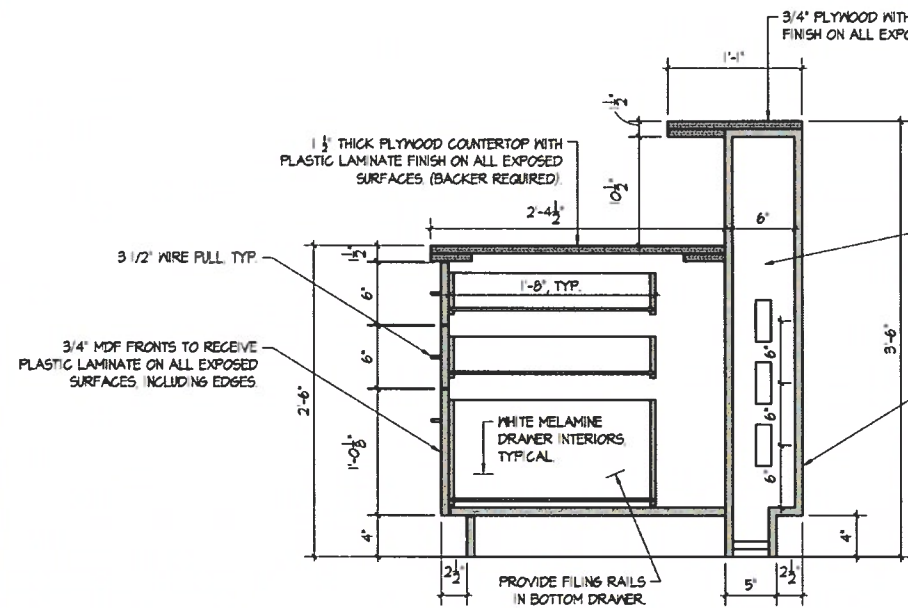

10-05-2023
DRAWING A703 ISSUED BY BID ADDENDUM # 1.
10-11-2023
ADDED MATERIAL NOTES TO RECEPTION DESK SECTIONS.



DATE		06-30-2023
NO.	REVISION DATE	
1	10-05-2023	
2	10-11-2023	
3		
SHEET		
A703		
DRAWN BY		CHECKED BY
PROJECT NO		TLG-22138
THE LANE GROUP INC.		