
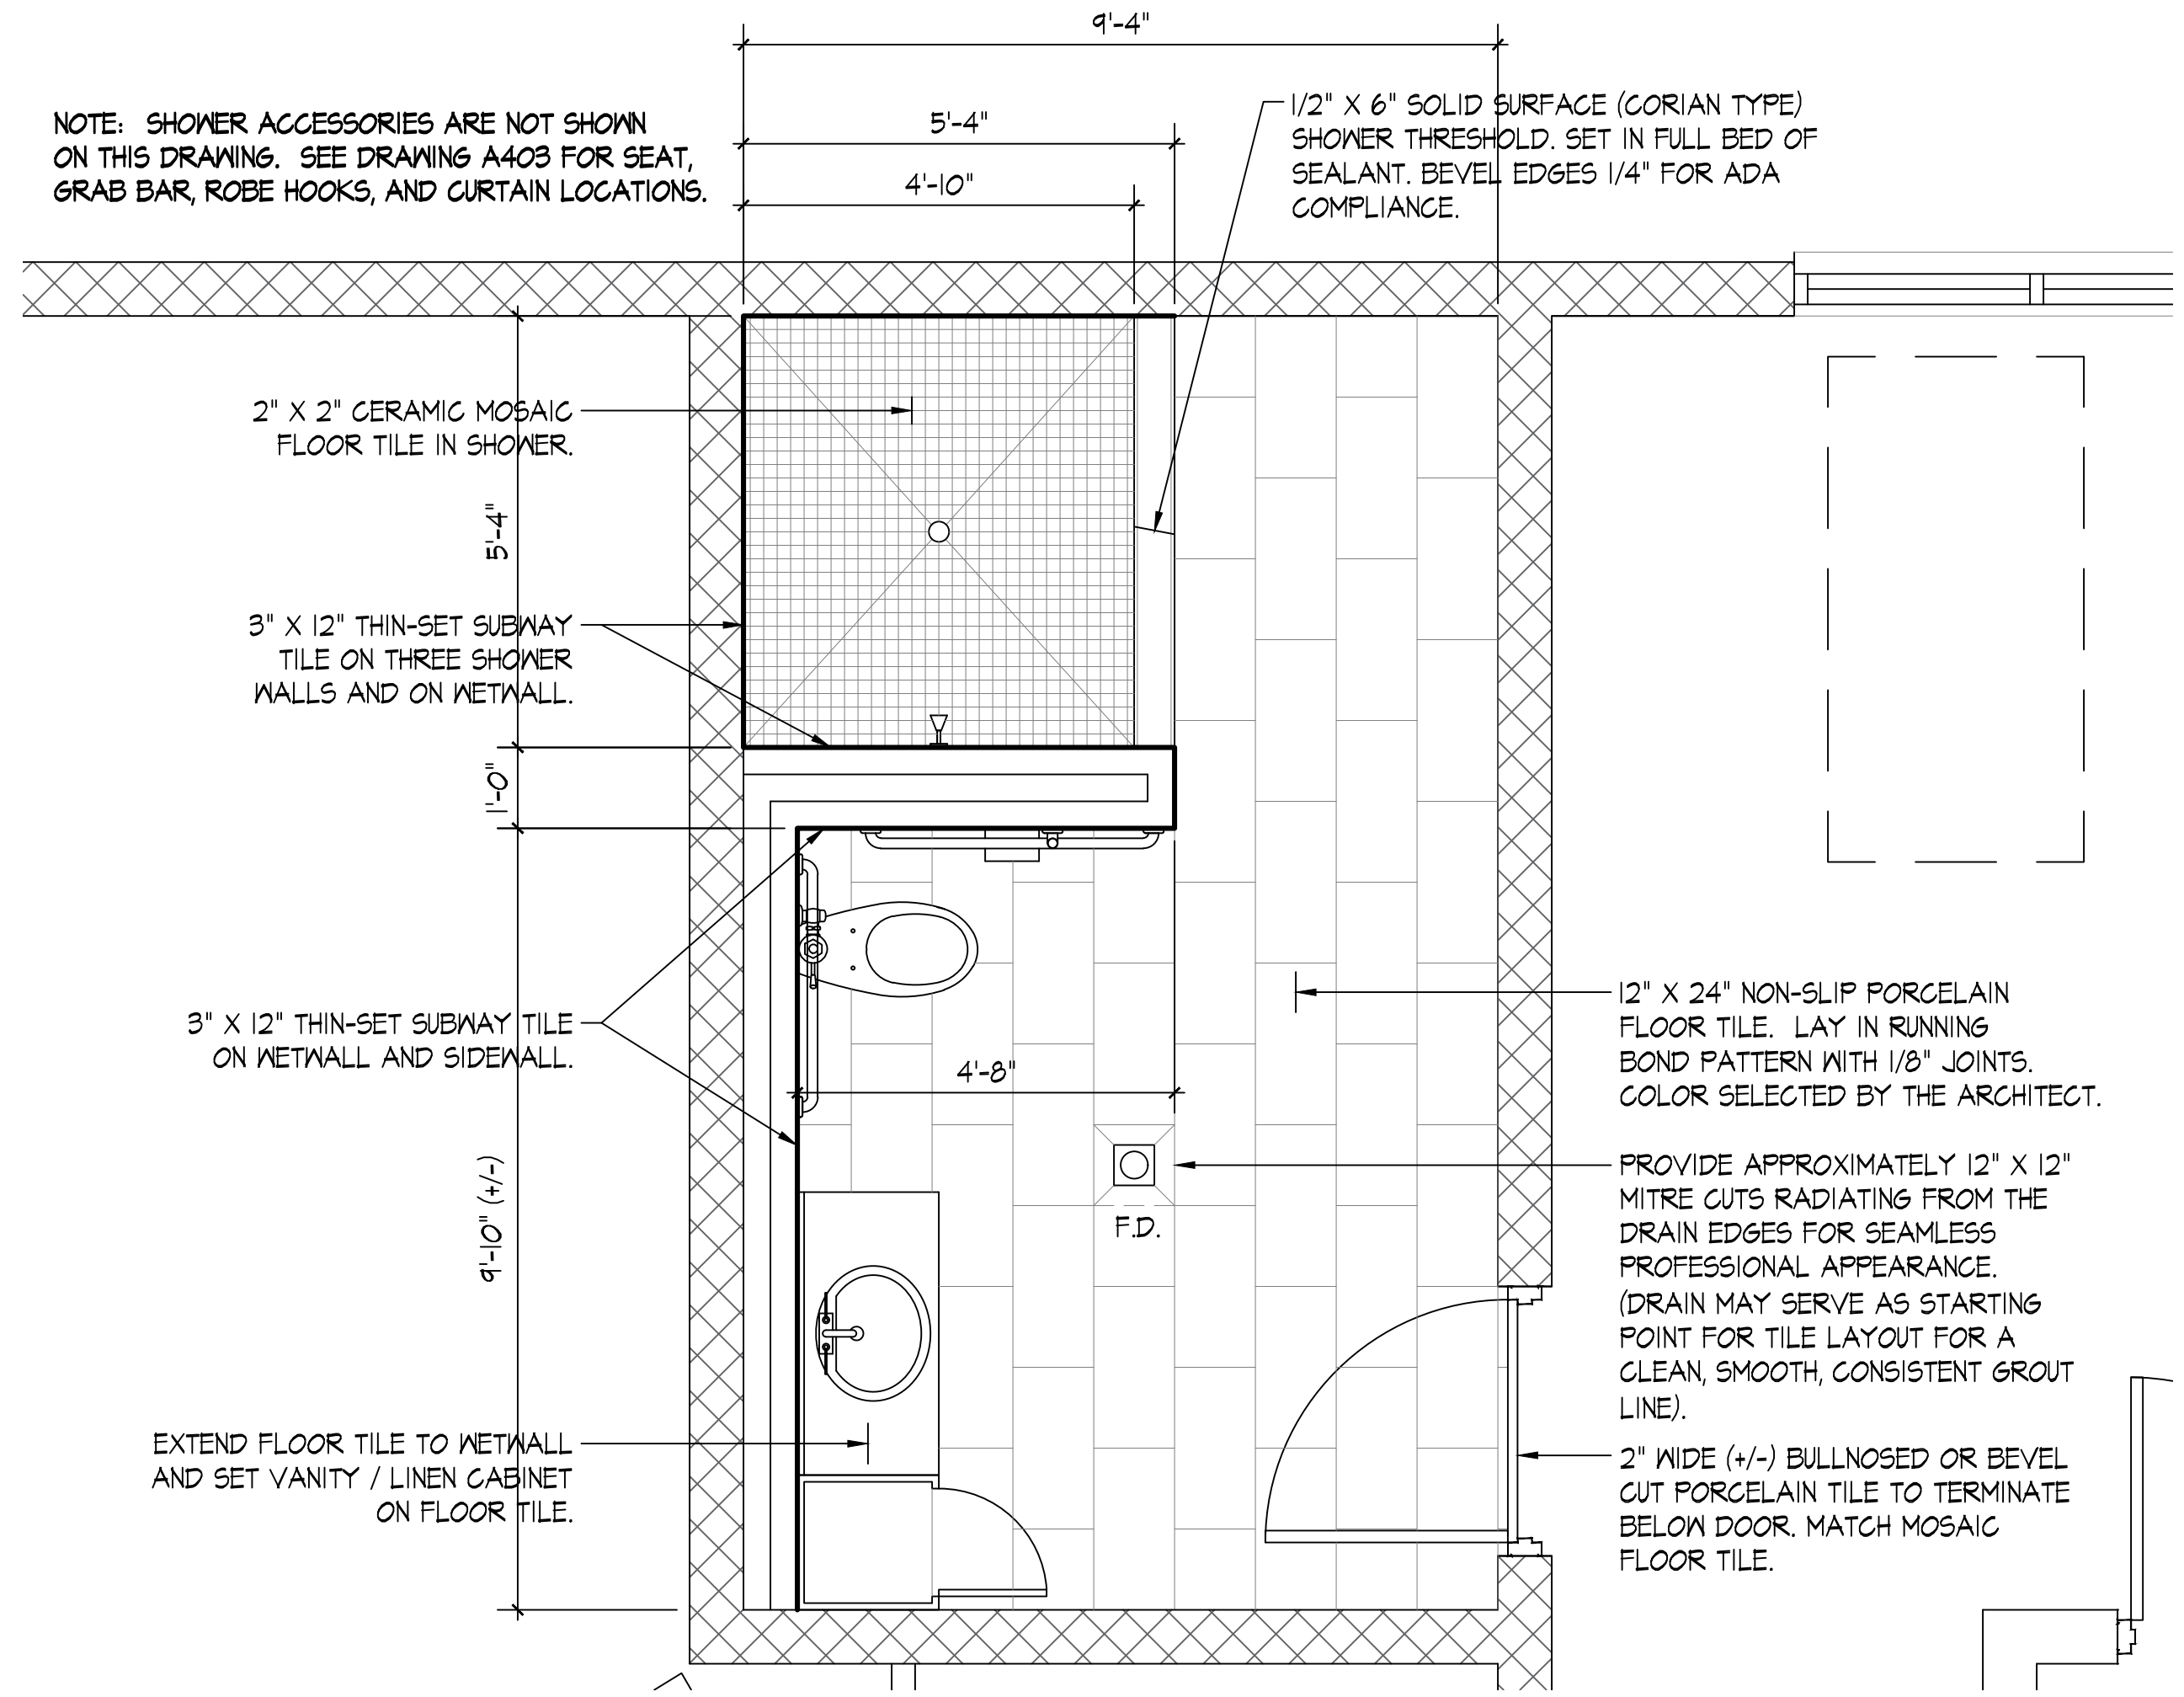



DECON RM. #115 - FINISHES

SCALE: 1/2" = 1'-0"

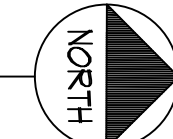

**WOMEN'S BATHROOM # 104A FINISHES
 MEN'S BATHROOM # 103A FINISHES (SIMILAR)**

SCALE: 1/2" = 1'-0"

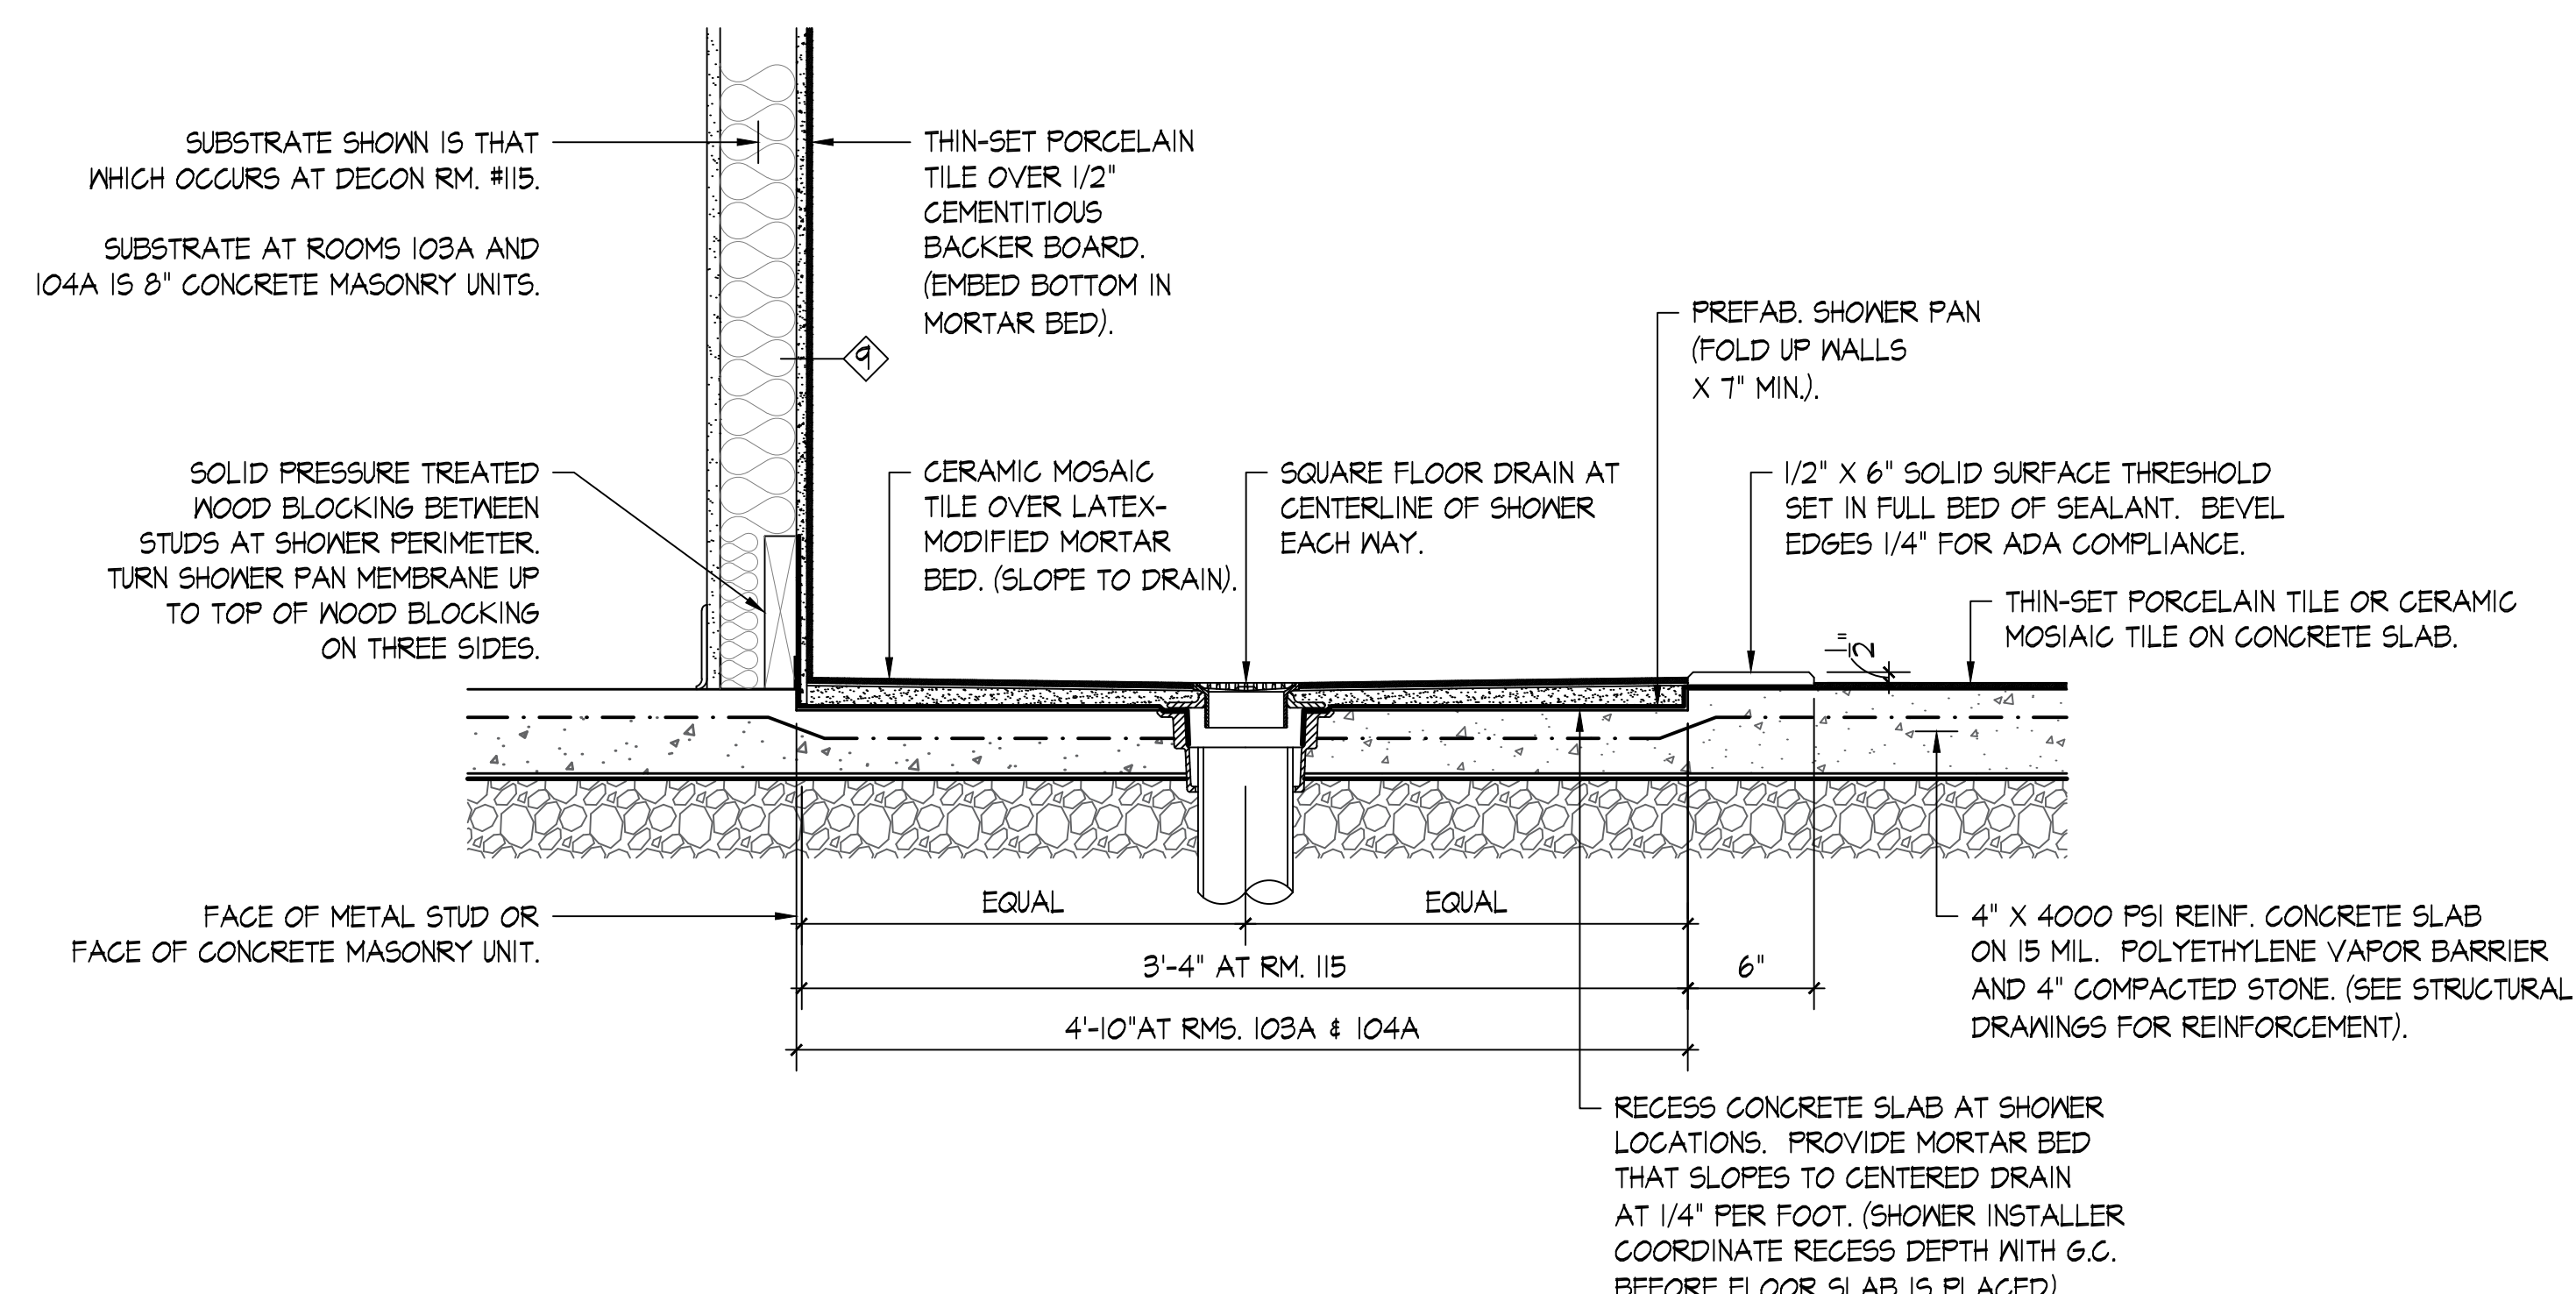

TYPICAL SHOWER BED DETAIL

SCALE: 1/2" = 1'-0"

TYPICAL TILE NOTES

- FOR SHOWER WATER PROOFING MEMBRANE (SHOWER PAN), PROVIDE A Pliable POLYETHYLENE WATERPROOFING MEMBRANE AND VAPOR RETARDER.
 ACCEPTABLE PRODUCTS INCLUDE:
 SCHLUTER "KERDI",
 LATIGRETE "HYDRO BAN", AND
 MAPEI "MAPEGUARD MP 200".
 OTHER PRODUCTS CONSIDERED UPON REQUEST.
- WATERPROOF THE JOINT BETWEEN THE MORTAR BED AND SHOWER PAN X 2" (+/-) WIDE.
 ACCEPTABLE PRODUCTS INCLUDE:
 SCHLUTER "KERDI FIX",
 SIKA "SIKAFLEX CONSTRUCTION SEALANT", AND
 LATIGRETE "HYDRO BAN ADHESIVE & SEALANT".
 OTHER PRODUCTS CONSIDERED UPON REQUEST.
- AT CMU WETWALLS, COAT BLOCK WITH A LIQUID APPLIED WATERPROOFING MEMBRANE THAT MEETS ANSI A118.10 STANDARDS.
 ACCEPTABLE PRODUCTS INCLUDE:
 LATIGRETE "HYDRO BAN",
 USG "DUROCK LIQUID WATERPROOFING",
 CUSTOM BUILDING PRODUCTS "REDGARD",
 OTHER PRODUCTS CONSIDERED UPON REQUEST.
- AT CEMENTITIOUS BACKER BOARD LOCATIONS, PROVIDE A LIQUID APPLIED MEMBRANE OVER THE BACKER BOARD.
 ACCEPTABLE PRODUCTS INCLUDE:
 LATIGRETE "HYDRO BAN",
 USG "DUROCK LIQUID WATERPROOFING",
 CUSTOM BUILDING PRODUCTS "REDGARD", AND
 MAPEI "AQUA DEFENSE".
 OTHER PRODUCTS CONSIDERED UPON REQUEST.



DATE:	01-30-2026
NO.	REVISION DATE
1	A702 ADDED 06/05/2026
2	
3	
SHEET:	A702
DRAWN BY:	DMW
CHECKED BY:	MRL
PROJECT NO.:	TLG-2515
THE LANE GROUP INC.	